


PRESJEK 3-3

LEGENDA:

	tervol EPS
	ABkonstrukcija opekarski blokovi
	zemlja
	Tampon šljunka
	beton
	XPS stirodur

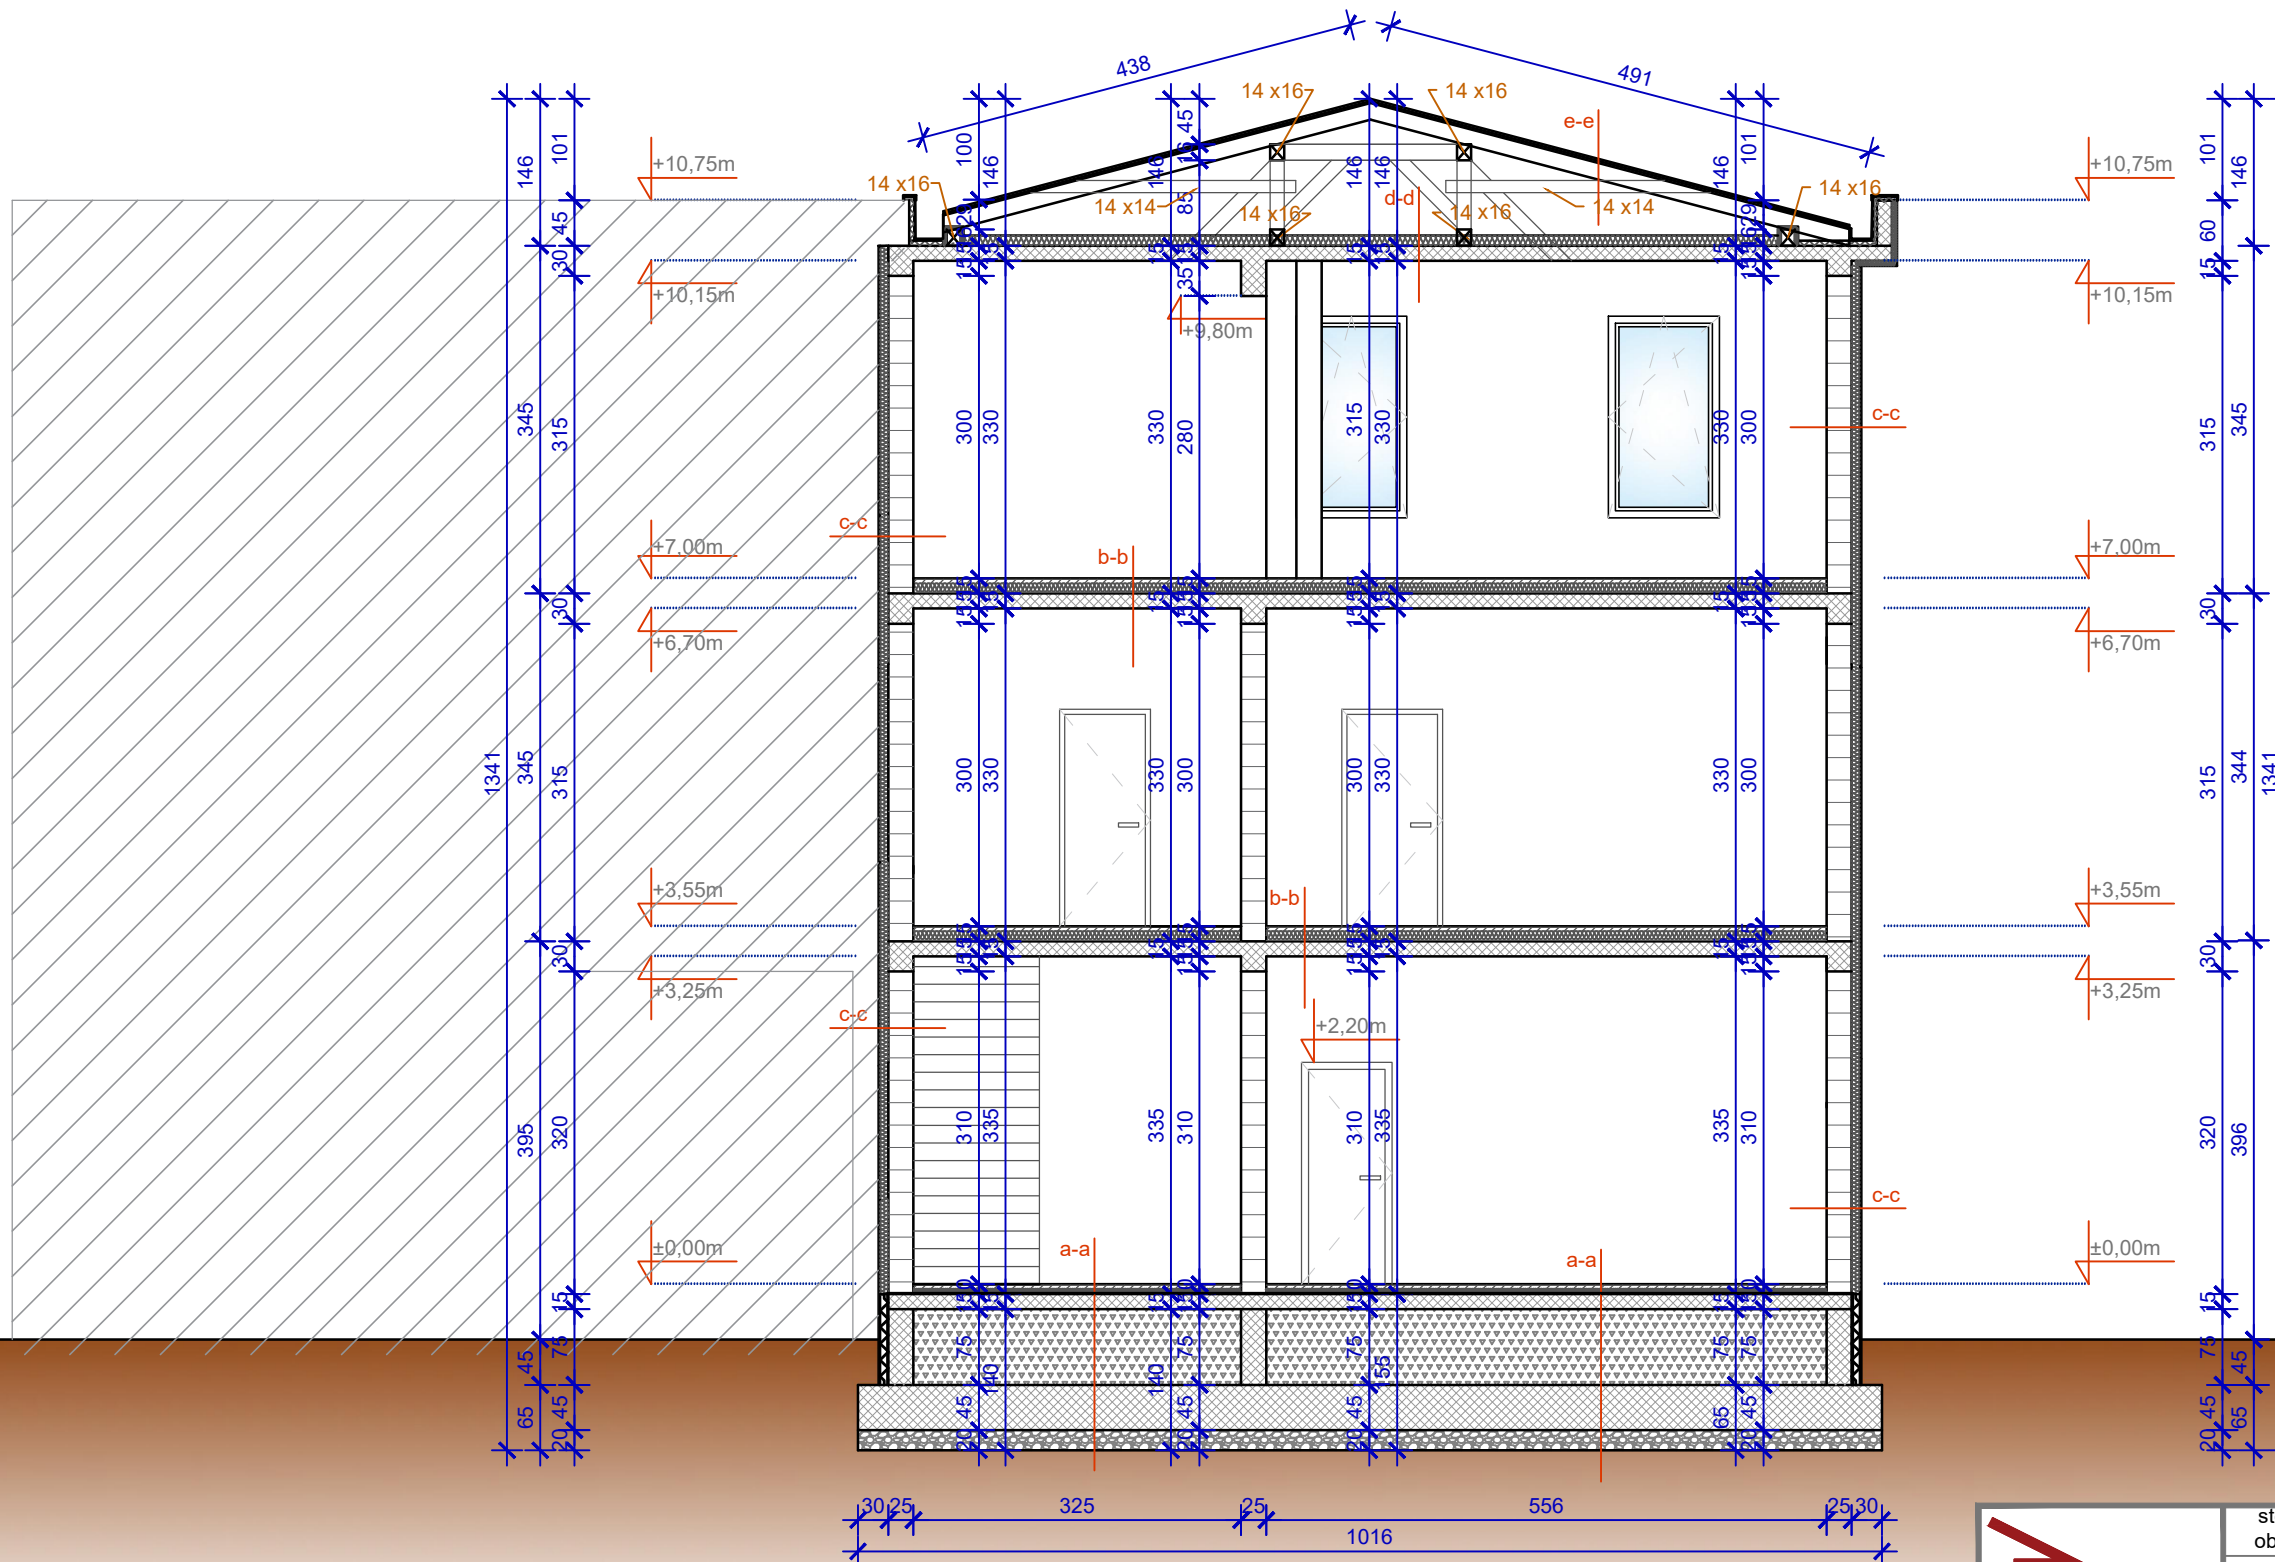

LEGENDA:

a-a	- parket/keramika 1,0 cm	b-b	- parket/keramika 1,0 cm	c-c	- malter 2,0 cm	d-d	- termoizolacija 10,0 cm	e-e	- rog
	- cementni estrih 4,0 cm		- cementni estrih 4,0 cm		- blok 25,0 cm		- paronepropusna folija		- daščana podloga
	- termoizolacija 4,0 cm		- čepasta termika 5,2 cm		- EPS tervol 10,0 cm		- ab ploča 15,0 cm		- paropropusna/ vodonepropusna folija
	- PVC folija 4,0 cm		- termoizolacija 4,0 cm		- završni sloj fasade 2,0 cm				- podužne letve 20 x 30 cm
	- hidroizolacija		- ab ploča 15,0 cm						- poprečne letve 30 x 50 cm
	- ab ploča 15,0 cm		- malter 2,0 cm						- samouklapajući krovni lim
	- tampon šljunka 75,0 cm								
	- ab temeljna ploča 45,0 cm								
	- tampon šljunka 20,0 cm								

	stepen obrade:	GLAVNI PROJEKAT		
		IZGRADNJE GRADSKJE VIJEĆNICE		
br. projekta	DATUM	FAZA	LIST BR.	
17-12/23GP	decembar, 2023.	arhitektura	11	
Projektant faze	Begović Adnan, dipl. ing. arh.			
Odgovorni projektant	Begović Adnan, dipl. ing. arh.			
Saradnici:	Piragić Elma arh.teh.			
Investitor	GRAD ORAŠJE			
NAZIV CRTEŽA	PRESJEK 3-3			
RAZMJERA CRTEŽA	1 : 75			

