


# PRESJEK 1-1

LEGENDA:

	terpol EPS
	ABkonstrukcija
	opearski blokovi
	zemlja
	Tampon šljunka
	beton
	XPS stirodur

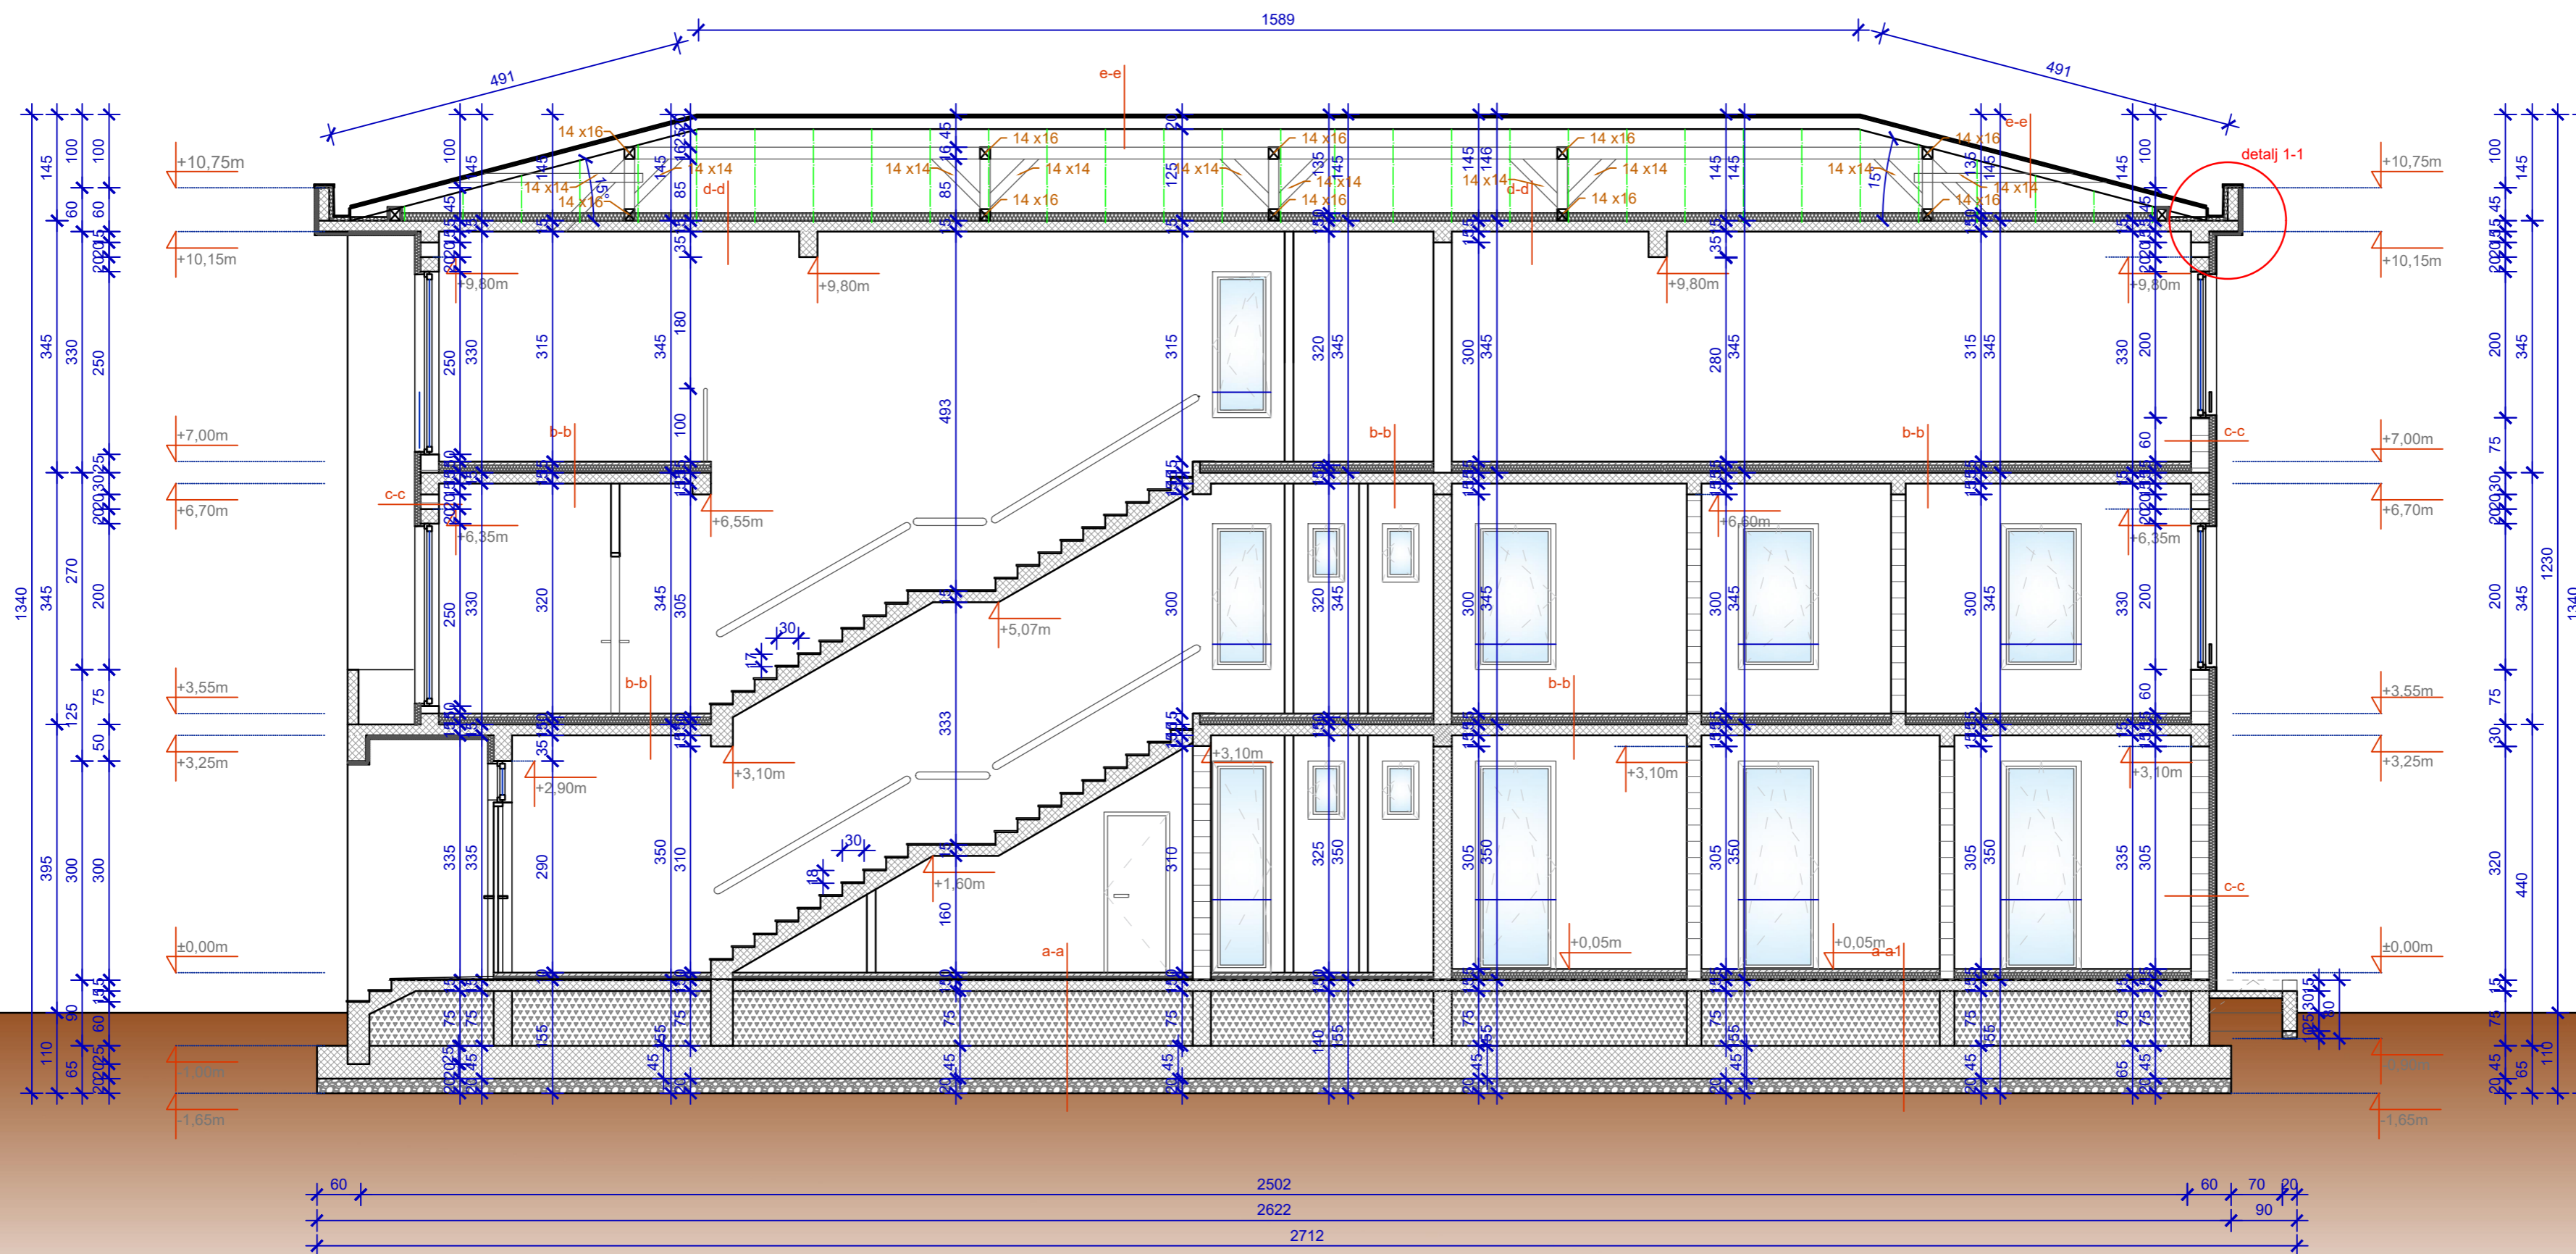

LEGENDA:

a-a	- parket/keramika 1,0 cm - cementni estrih 4,0 cm - PVC folija - termoizolacija 4,0 cm - hidroizolacija - ab ploča 15,0 cm - tampon šljunka 75,0 cm - ab temeljna ploča 45,0 cm - tampon šljunka 20,0 cm	a-a 1	- parket/keramika 1,0 cm - cementni estrih 4,0 cm - čepasta termika 5,2 cm - termoizolacija 4,0 cm - hidroizolacija - ab ploča 15,0 cm - tampon šljunka 75,0 cm - ab temeljna ploča 45,0 cm - tampon šljunka 20,0 cm	b-b	- parket/keramika 1,0 cm - cementni estrih 4,0 cm - čepasta termika 5,2 cm - termoizolacija 4,0 cm - ab ploča 15,0 cm - malter 2,0 cm	c-c	- malter 2,0 cm - blok 25,0 cm - EPS terpol 10,0 cm - završni sloj fasade 2,0 cm	d-d	- termoizolacija 10,0 cm - paronepropusna folija - ab ploča 15,0 cm	e-e	- rog - daščana podloga - paropropusna/ vodonepropusna folija - podužne letve 20 x 30 cm - poprečne letve 30 x 50 cm - samouklapajući krovni lim
-----	--	-------	--	-----	--	-----	---	-----	---	-----	---

	stepen obrade:	GLAVNI PROJEKAT		
		IZGRADNJE GRADSKJE VIJEĆNICE		
br. projekta	DATUM	FAZA	LIST BR.	
17-12/23GP	decembar, 2023.	arhitektura	09	
Projektant faze	Begović Adnan, dipl. ing. arh.			
Odgovorni projektant	Begović Adnan, dipl. ing. arh.			
Saradnici:	Piragić Elma arh.teh.			
Investitor	GRAD ORAŠJE			
NAZIV CRTEŽA	PRESJEK 1-1			
RAZMJERA CRTEŽA	1 : 75			

